



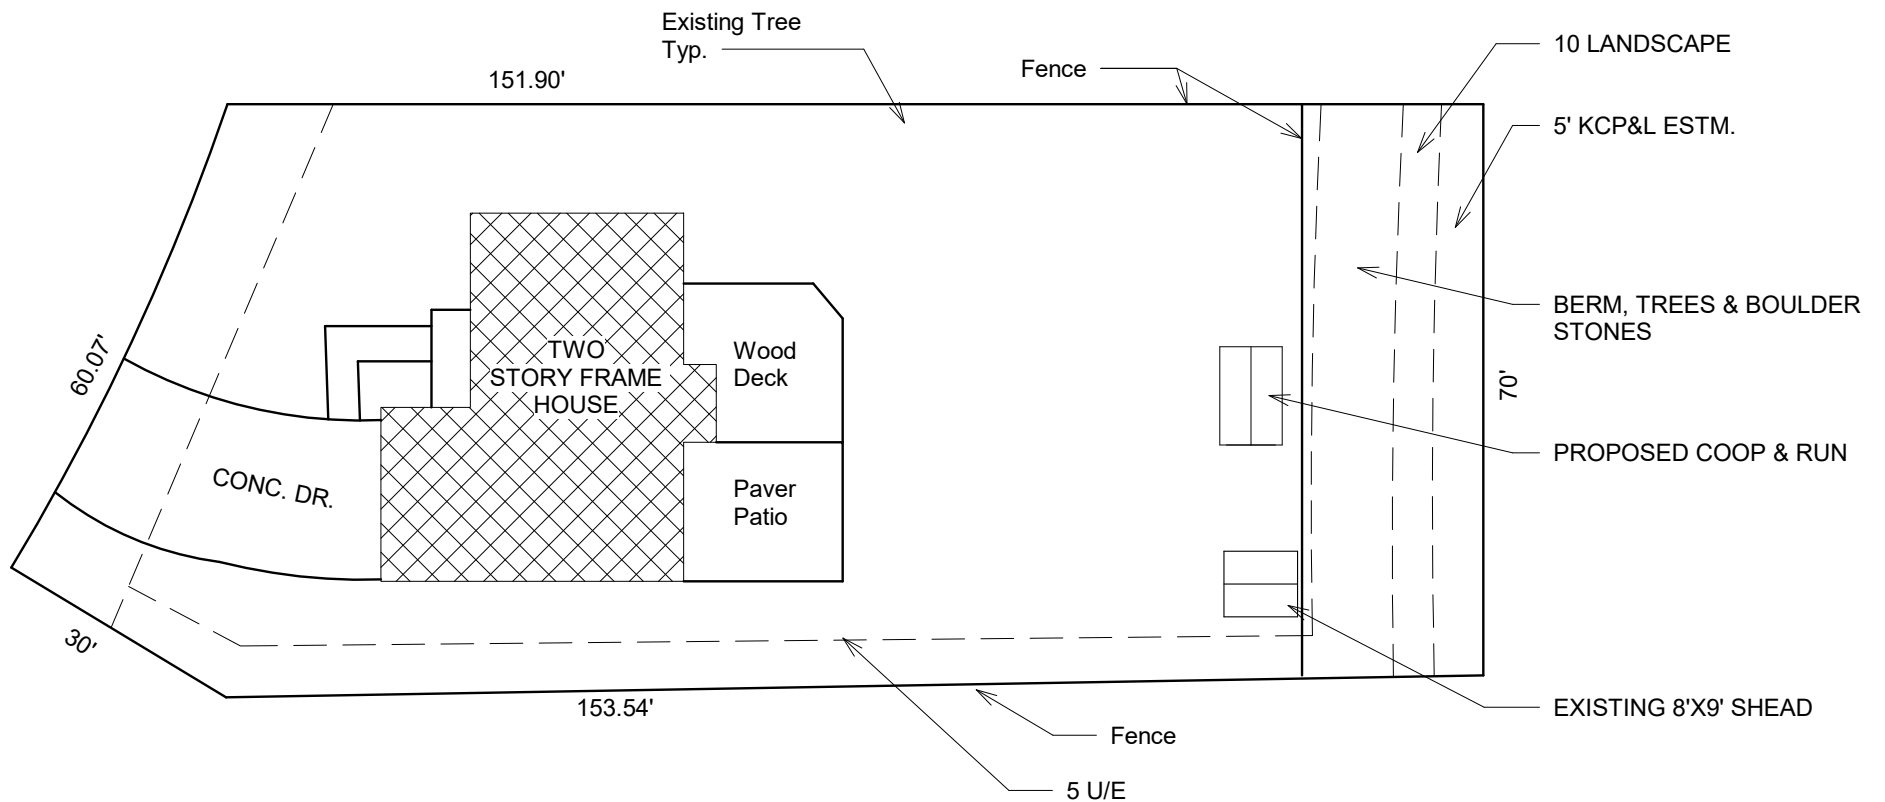


1


Site Plan

3/64" = 1'-0"


EYASU LEMMA
1282 E. SHERIDAN BRIDGE LN OLATHE KS 66062

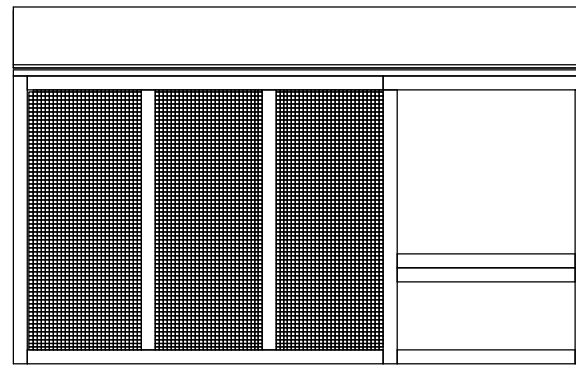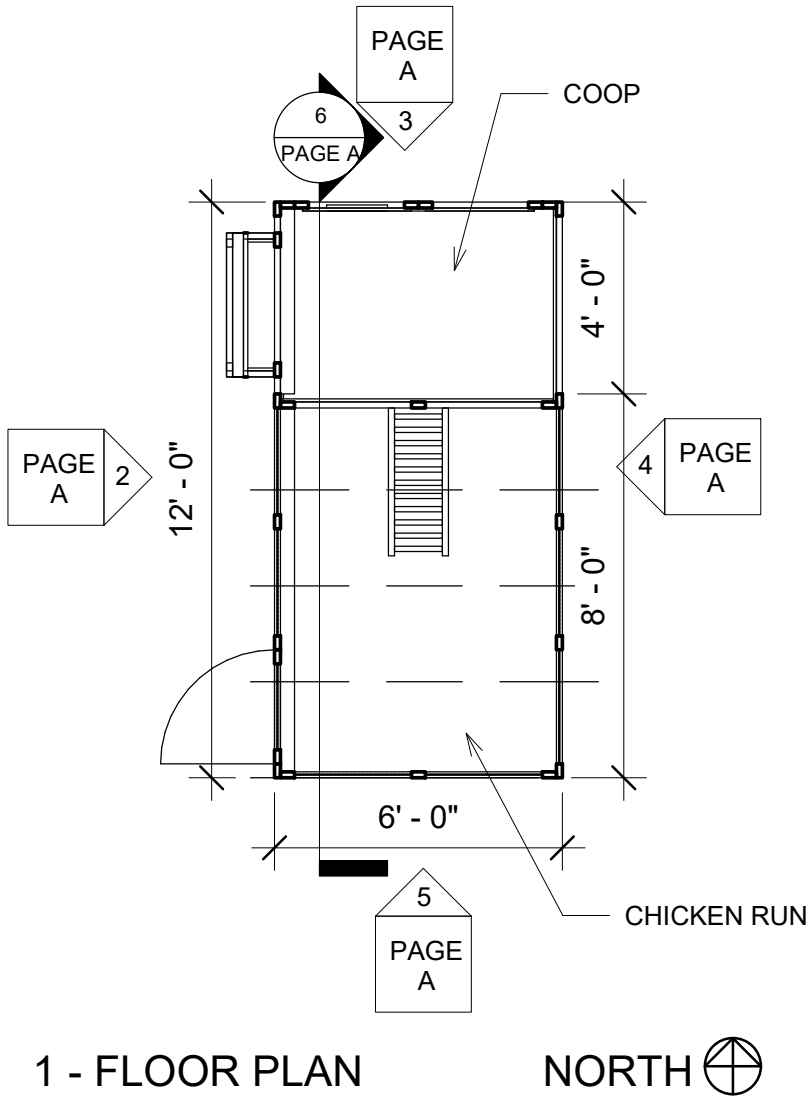


4 - EAST ELEVATION

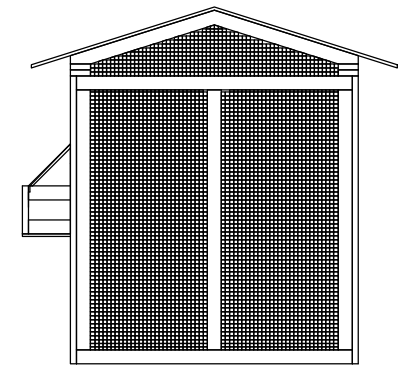


5 - SOUTH ELEVATION

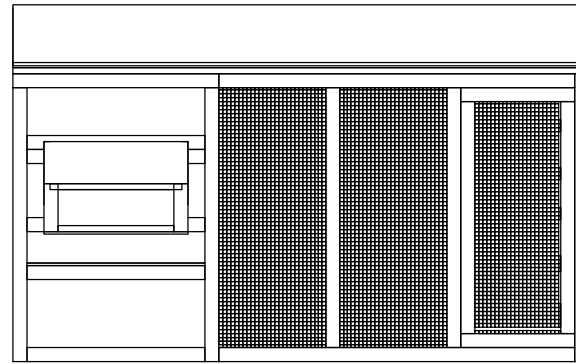

2 - WEST ELEVATION

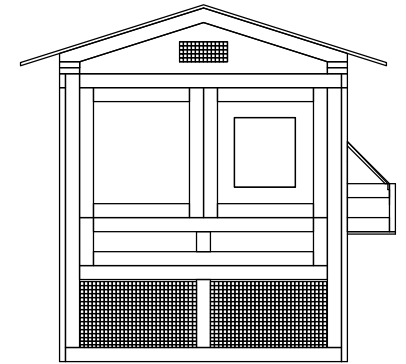

3 - NORTH ELEVATION

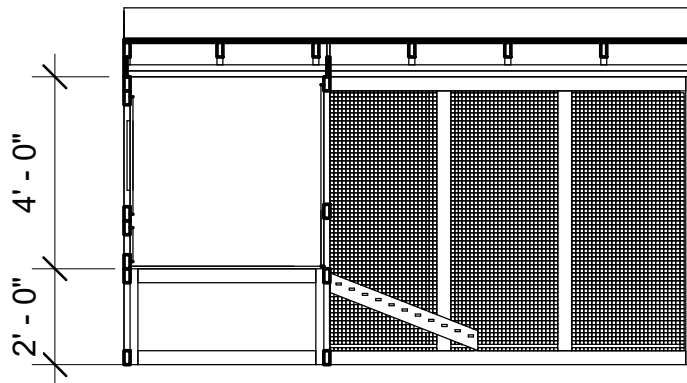

6 - LONGITUDINAL SECTION

COOP SIZE 24 SF
CHICKEN RUN 48 SF
4-6 HENS

TYPICAL CONSTRUCTION
MATERIALS - DIMENSIONAL
LUMBER, SIDING, WIRE MESH,
ASPHALT ROOFING.

1/4" = 1'-0"