

THE LANDINGS AT STONE CREEK FOURTEENTH PLAT

A Replat of Lot 11, STONE CREEK VILLAGE SECOND PLAT, A SUBDIVISION
in the Southeast 1/4 of Section 22, Township 13 South, Range 23 East,
in the City of Olathe, Johnson County, Kansas

DESCRIPTION:
All of Lot 11, STONE CREEK VILLAGE SECOND PLAT, a subdivision in the City of Olathe, Johnson County, Kansas, according to the plat filed September 23, 2010 in Book 201009 at Page 009041.

DEDICATION: The undersigned proprietor of the above described tract of land having caused the same to be subdivided in the manner as shown on the accompanying plat, which subdivision and plat shall hereinafter be known as **THE LANDINGS AT STONE CREEK FOURTEENTH PLAT**.

The undersigned proprietor of the above described land hereby makes declaration that all lots within this plat shall be sold conveyed subject to the acceptance by buyer and/or grantee of oil common area open spaces together with oil easements thereon, amenities, and landscaping.

The undersigned proprietor of the above described land hereby consents and agrees that the Governing Bodies of any special assessment district shall have the power to release such land proposed to be dedicated for streets, roads, or parts thereof for public use from the lien and effect of any special assessments and that the amount of the unpaid special assessments on such land shall be paid by the owner of the land and shall become and remain a lien on the remainder of this land fronting and abutting on such dedicated road, street, or parts thereof.

IN TESTIMONY WHEREOF, the undersigned owner of the property described herein, have hereunto set his hand this _____ day of _____, 2020.

MVP, Inc.

Mickey Vena, President

STATE OF KANSAS } ss:
COUNTY OF JOHNSON }
This instrument was acknowledged before me on this _____ day of _____, 2020,
by Mickey Vena, as President of MVP, LLC.

Notary Public: _____ My Appointment Expires: October 29, 2020


Printed Name: Jerald W. Pruitt

APPROVED BY THE Planning Commission of the City of Olathe, Johnson County, Kansas, this _____ day of _____, 2020.

Chairperson: C.S. Wikos

This survey was completed in the field in July, 2020; said survey was conducted under my direct supervision, and, to the best of my knowledge and belief, the above plat correctly portrays the results of the survey of the above described property.

Jerald W. Pruitt, PS 814

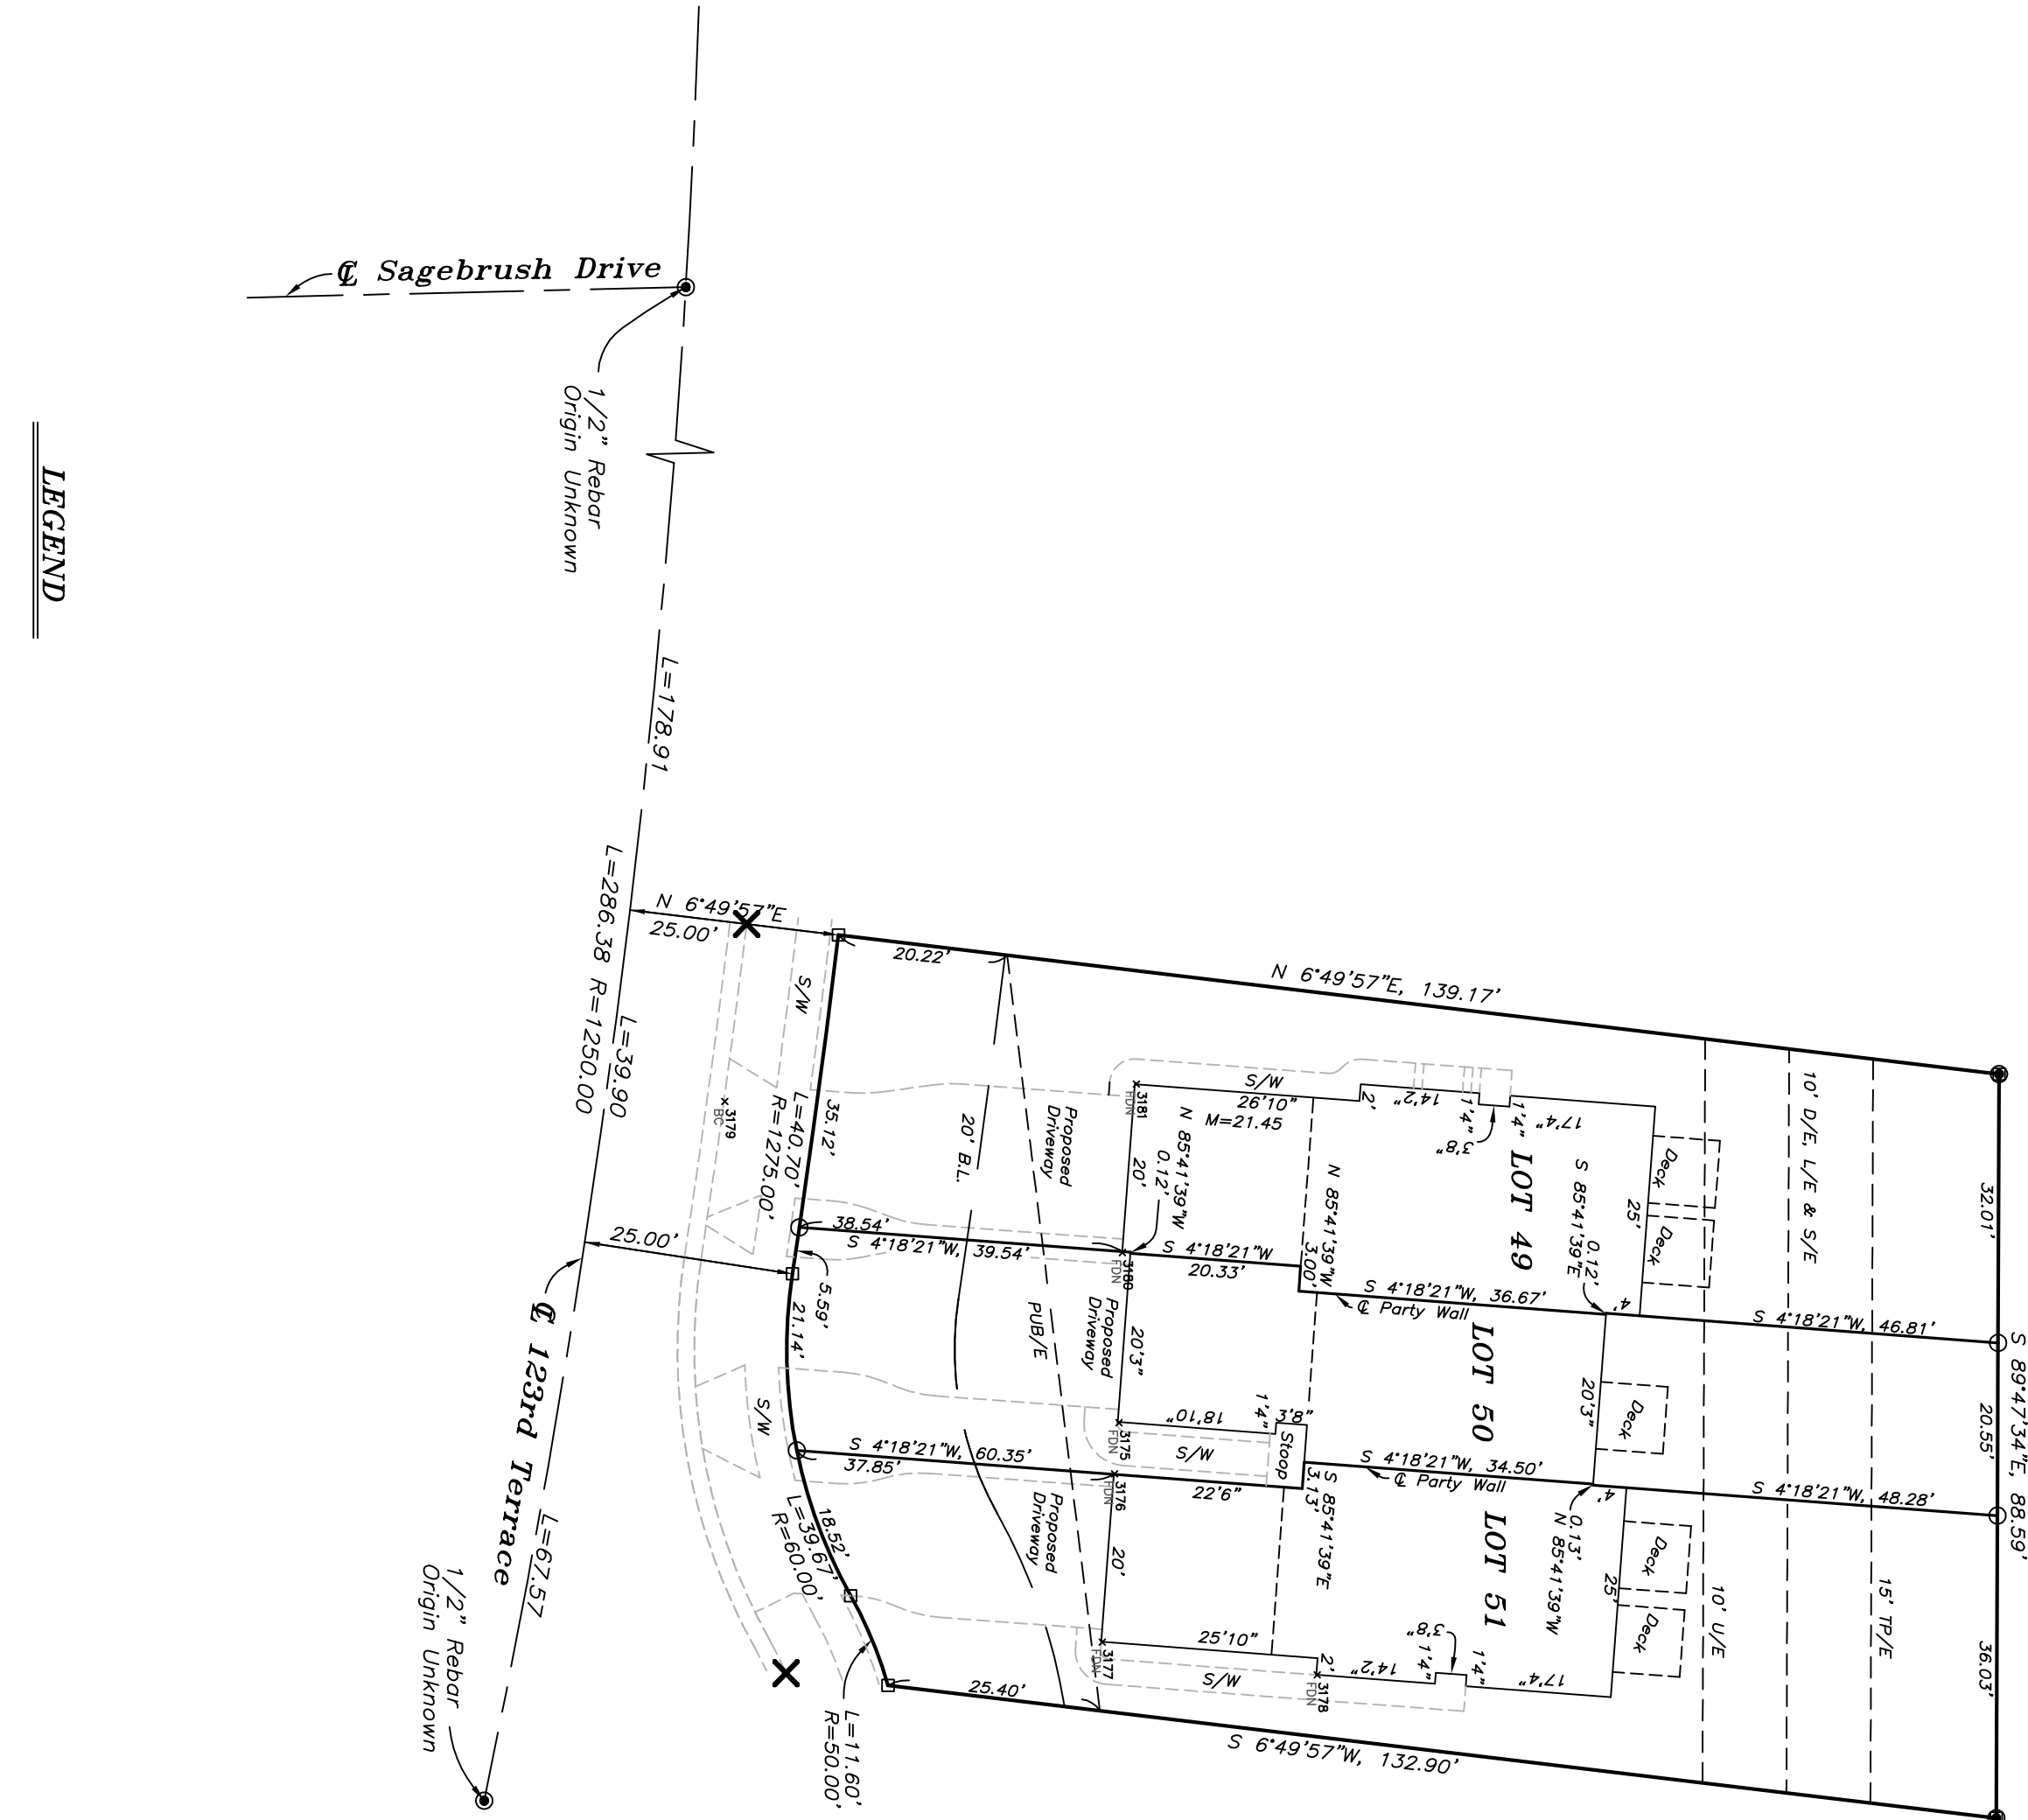

LEGEND

- ✕ Indicates Existing Plus Cuts on top of curb, unless otherwise noted.
- Indicates set 1/2" X 24" Rebar with KS PS 814 Cap.
- ◻ Indicates Existing 1/2" X 24" Rebar with KS PS 814 Cap set in concrete.
- Indicates Existing 1/2" X 24" Rebar with CJS 741 Cap, unless otherwise noted.
- B.L. = Building Line
- U/E = Utility Easement
- PUB/E = Public Utility Easement
- PP/E = Tree Preservation Easement
- D/E = Drainage Easement
- L/E = Landscape Easement
- S/E = Sanitary Sewer Easement
- S/W = Sidewalk
- R = Radius
- L = Length

SURVEYOR'S NOTES

Bearings are based on the STONE CREEK VILLAGE SECOND PLAT subdivision plat filed in Book 201009 at Page 009041.


The easements shown on this plat were dedicated by the STONE CREEK VILLAGE SECOND PLAT, subdivision plat filed in Book 201009 at Page 009041.

The subject property is outside the established flood plain according to the Federal Emergency Management Agency's 3, Flood Map No. 2009100078 G, Revised map date: August 3, 2009.

The driveways, sidewalks and decks are shown based on the plans provided and did not exist at the time the survey was conducted.

LOT NUMBER	SQ. FT.	ACRES
LOT 49	4,767.4	0.109
LOT 50	3,093.0	0.076
LOT XX	4,384.4	0.101
PLAT	12,460.8	0.286


DETAILS NOT TO SCALE

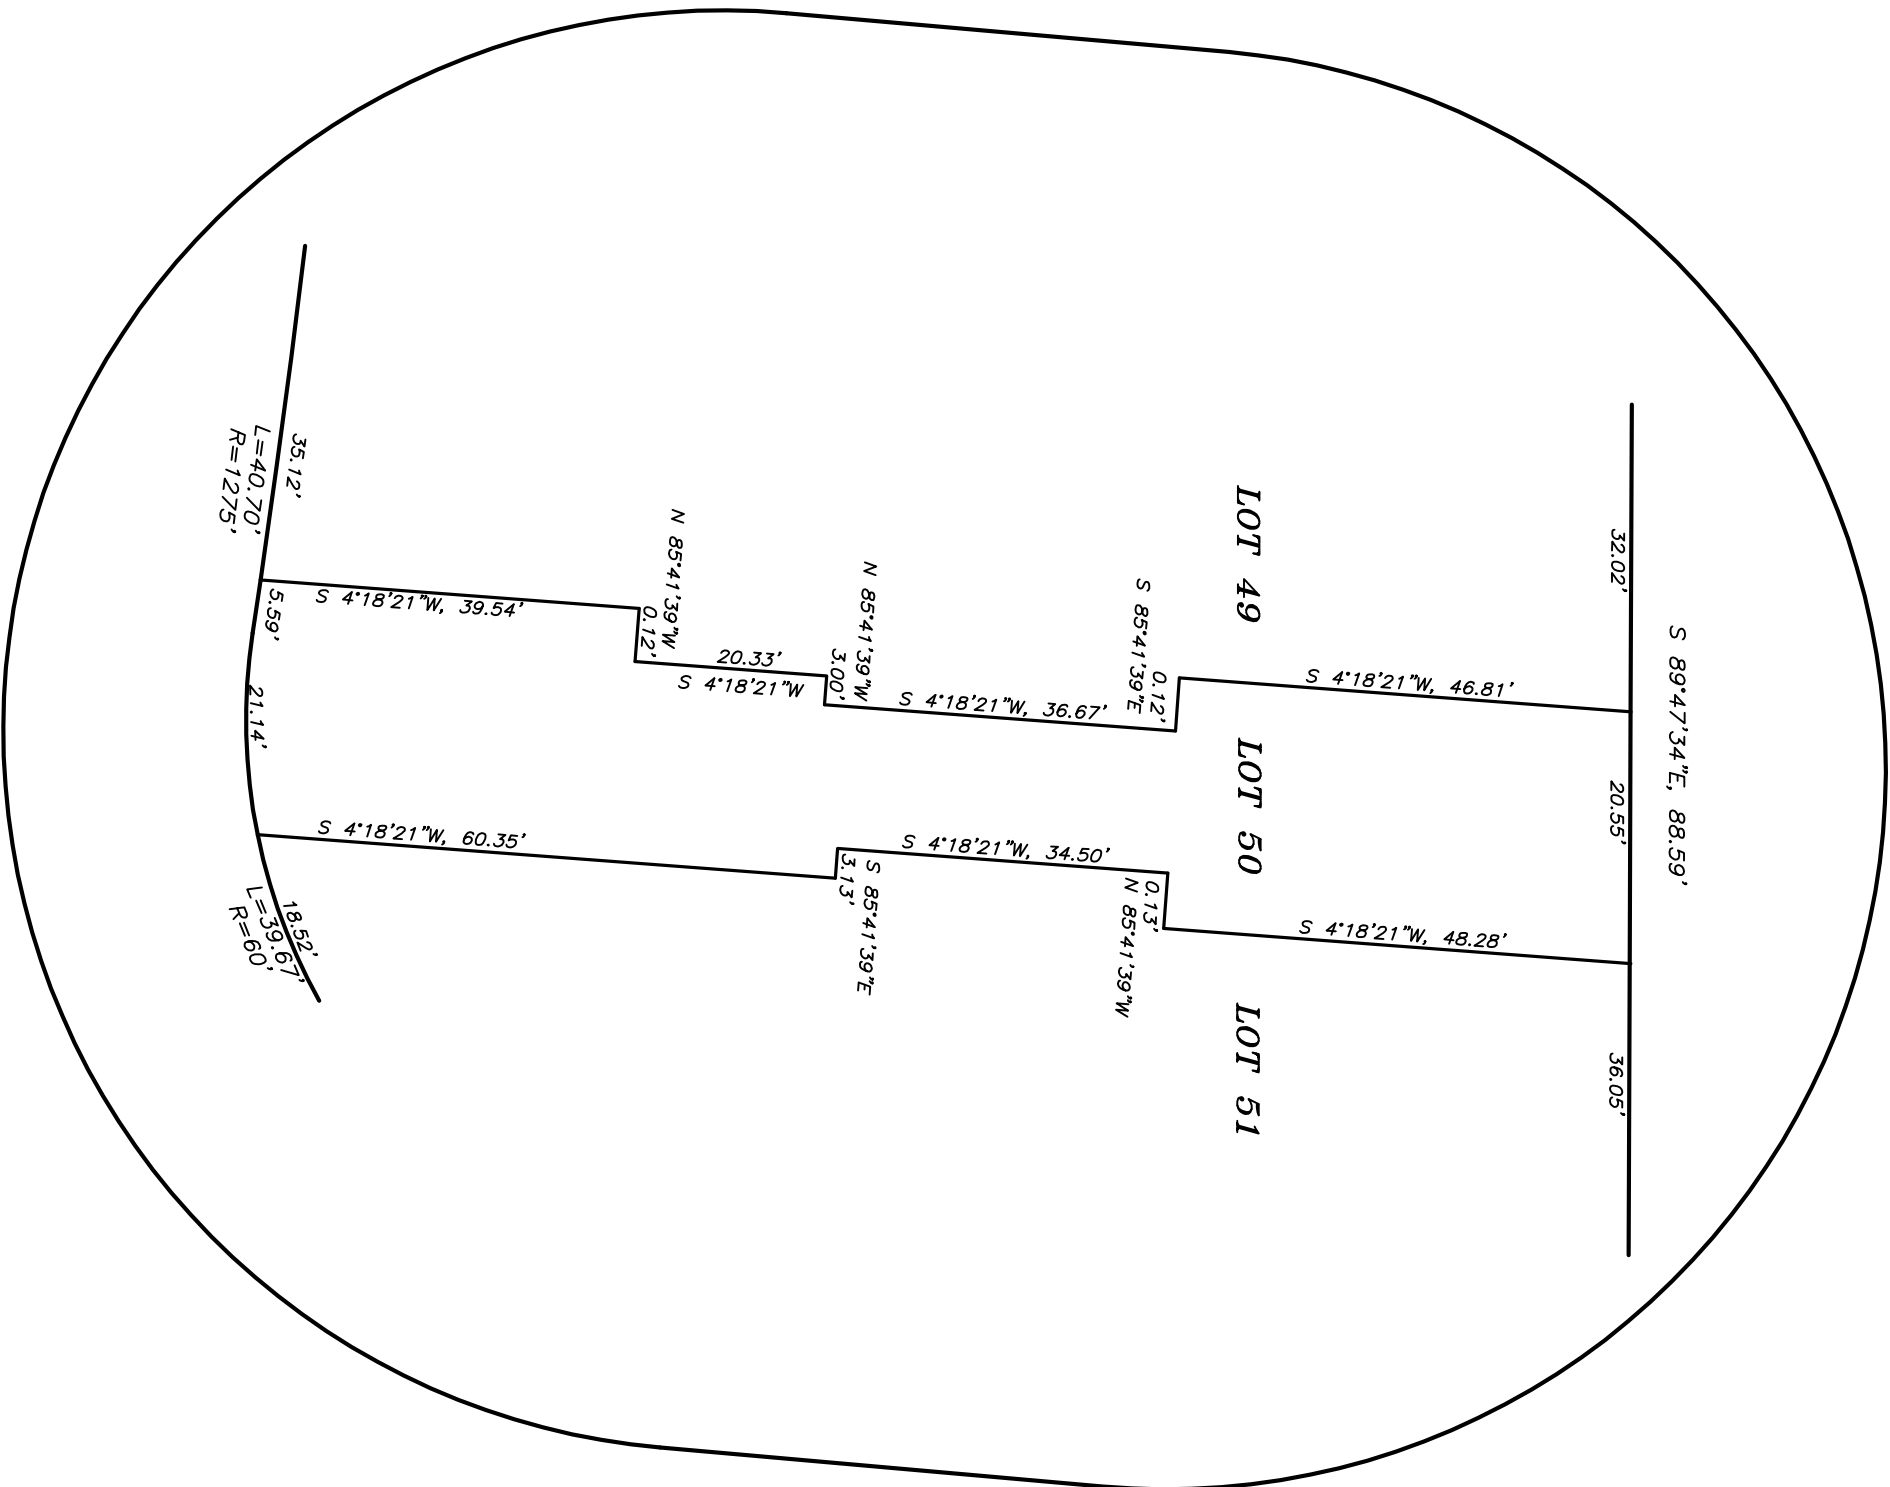

PROJECT BENCH MARK

Aluminum Monument set on the Northwest corner of the intersection of Highway 7 and Highway 13, Olathe, KS.

ICPM BM # 268, Elevation = 1019.25

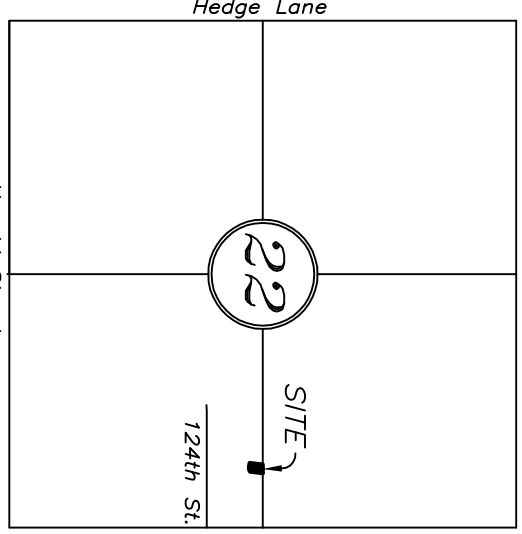

Scale 1" = 20'

20 10 0 20 40

SCALE IN FEET

THE LANDINGS AT STONE CREEK FOURTEENTH PLAT

S.E. 1/4, Section 22, Township 13 South, Range 23 East
Olathe, Johnson County, Kansas

PRUITT and DOOLEY SURVEYING, LLC
7912 Elm Ave.
Routtwn, MO 64138
816-699-4239

10777 Bartley, Suite 220-I
Overland Park, KS 66211
913-652-9002

Job No. 20-0706, May, 2020

1

SHEET OF 1