


EXHIBIT "A"
SEWER DISTRICT ENLARGEMENT
PART OF N1/2, SECTION 24, T. 13 S., R. 23 E., IN THE CITY OF OLATHE, JOHNSON COUNTY, KANSAS

119TH STREET

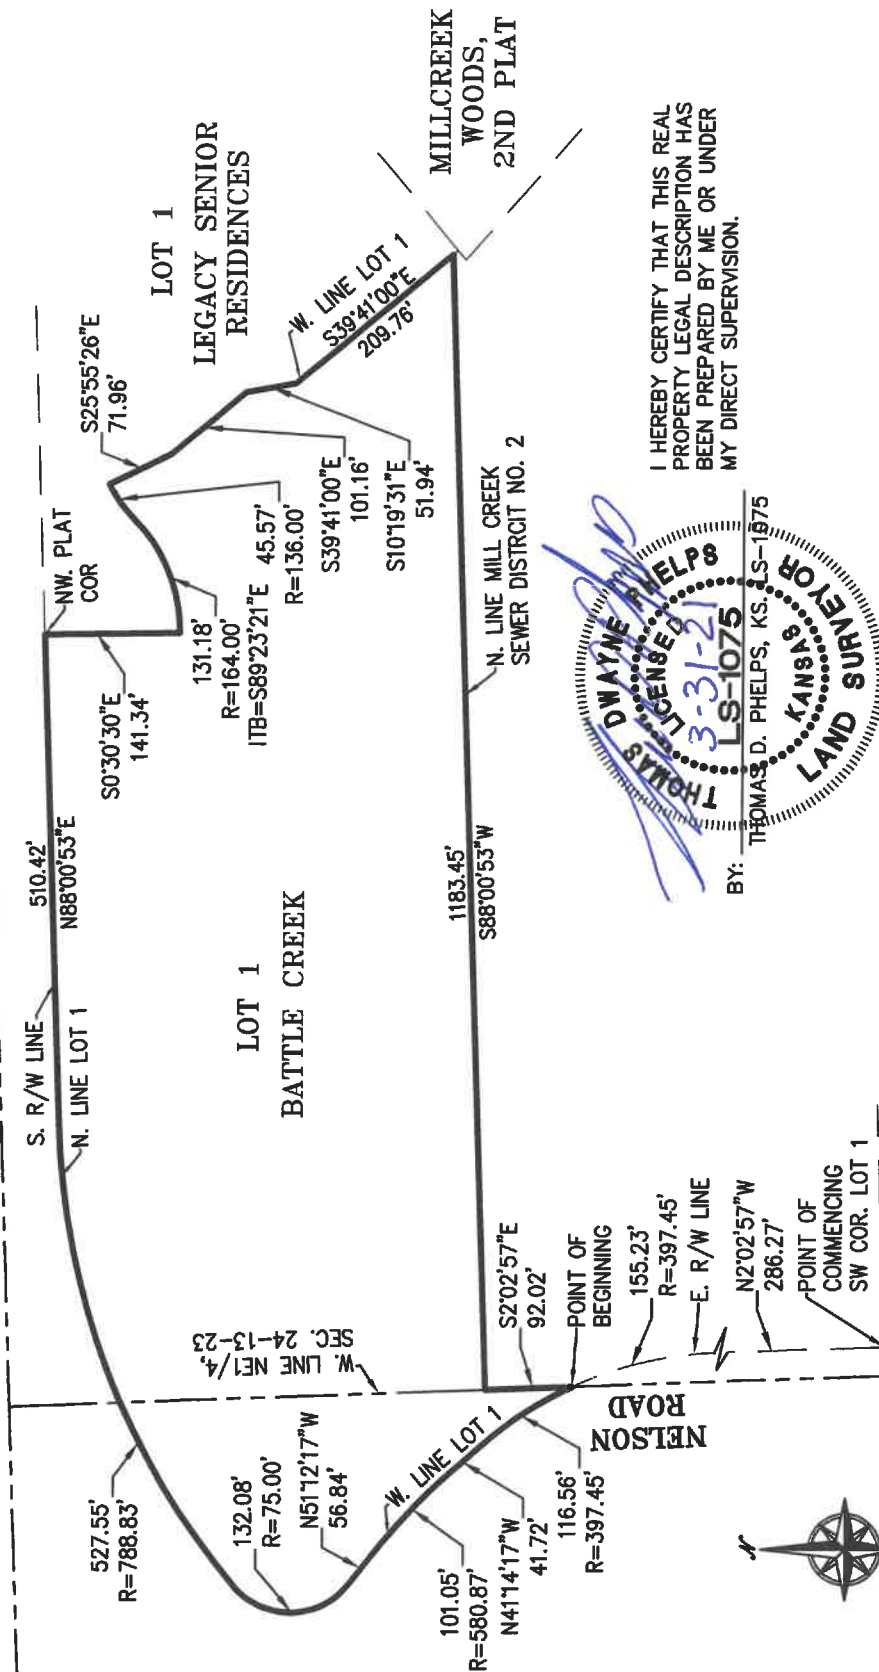

I HEREBY CERTIFY THAT THIS REAL
 PROPERTY LEGAL DESCRIPTION HAS
 BEEN PREPARED BY ME OR UNDER
 MY DIRECT SUPERVISION.



BY: THOMAS D. PHELPS, K.S. LS-1075

SHEET 2 OF 2

Mar 31, 2021 - 2:38pm Scott Confer

Layout: EXHIBIT2

\\PHELPS-SERVER\Projects\190291\dwg\EXHIBITS\JCWW DIST ENLARGEMENT.dwg

PLANNING PHELPS ENGINEERING, INC (913) 393-1155

ENGINEERING 1270 N. Winchester

IMPLEMENTATION Olathe, Kansas 66061

www.phelpsengineering.com

CERTIFICATE OF AUTHORIZATION KANSAS LAND

SURVEYING - LS-82

ENGINEERING - E-391

CERTIFICATE OF AUTHORIZATION MISSOURI

LAND SURVEYING-2007001128

ENGINEERING-2007005058

PROJECT NO. 190291

DATE: 3-31-21

BY: sdc